


**FINAL**

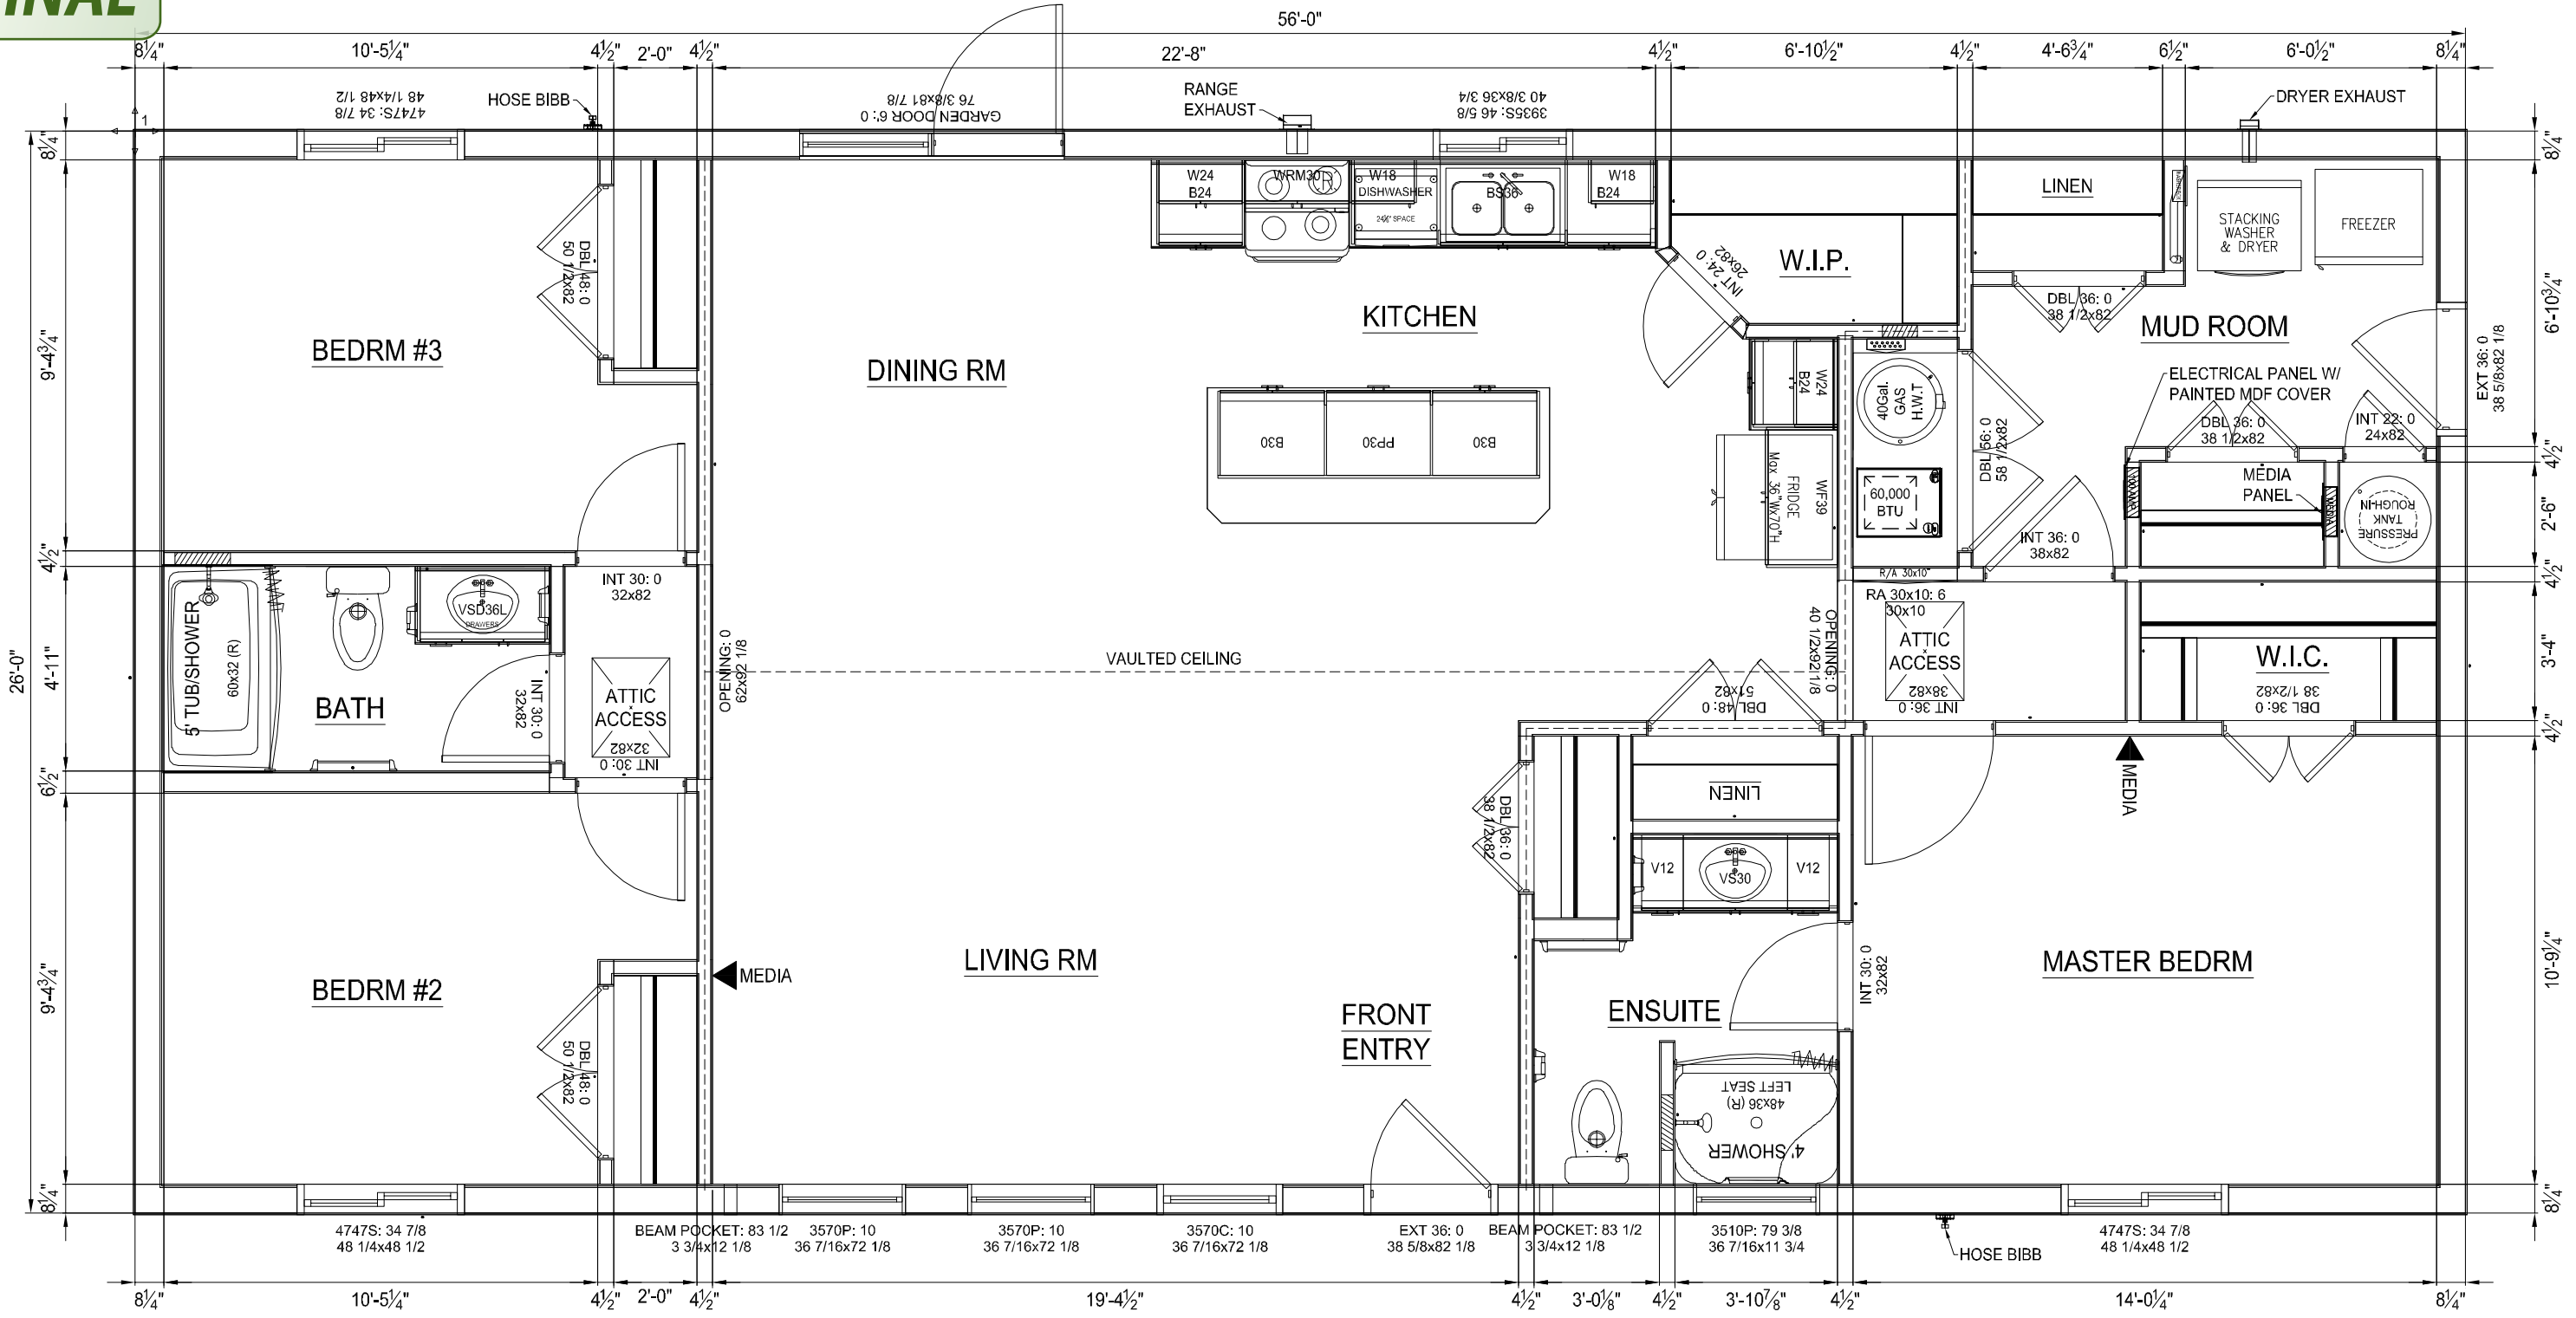

59504 - RR32  
 P.O. BOX 4580  
 BARRHEAD, AB T7N 1A4  
 PHONE: (780) 305-0505  
 FAX: (780) 305-0506

REVISIONS:

NUMBER	DATE	BY	DESCRIPTION
01	Jan. 19, 24		INITIAL RELEASE
02			
03			
04			

COPYRIGHT RESERVED. THIS DRAWING IS AN INSTRUMENT OF SERVICE FOR THE PROJECT SPECIFIED. THIS DRAWING, DESIGN AND/OR RELATED DOCUMENTS ARE EXCLUSIVE PROPERTIES OF NORTHPLEX LTD. AND MAY NOT BE USED IN WHOLE OR IN PART WITHOUT THE COMPANY'S WRITTEN CONSENT. THE CONTRACTOR SHALL CHECK AND VERIFY ALL DIMENSIONS AND MEASUREMENTS SHOWN ON THE DRAWINGS. WHERE DISCREPANCIES OCCUR, THEY SHALL BE REPORTED TO NORTHPLEX LTD. BEFORE PROCEEDING WITH ANY PORTION OF THE WORK IN THE CONTRACT.

SERIAL NUMBER:  
 NPL-026-079-(1521-1522).DWG

PROJECT INFO:  
 NORTHPLEX. LTD.  
 NORTHPLEX. LTD.  
 26'X56'  
 1456. SQ. FT

TITLE:  
 FLOOR PLAN

DATE: Jan. 19, 24  
 SCALE: NTS

DRAWN BY: CJM  
 CHECKED BY: PK

REFERENCE NUMBER:  
 PN 1173

M:\CURRENT WORKING FILES\NORTHPLEX LTD\26W\NPL-026-079\NPL-026-079-(1521-1522)\01 MODEL\NPL-026-079-(1521-1522).DWG